


Złącze kablowe ZK1+SO

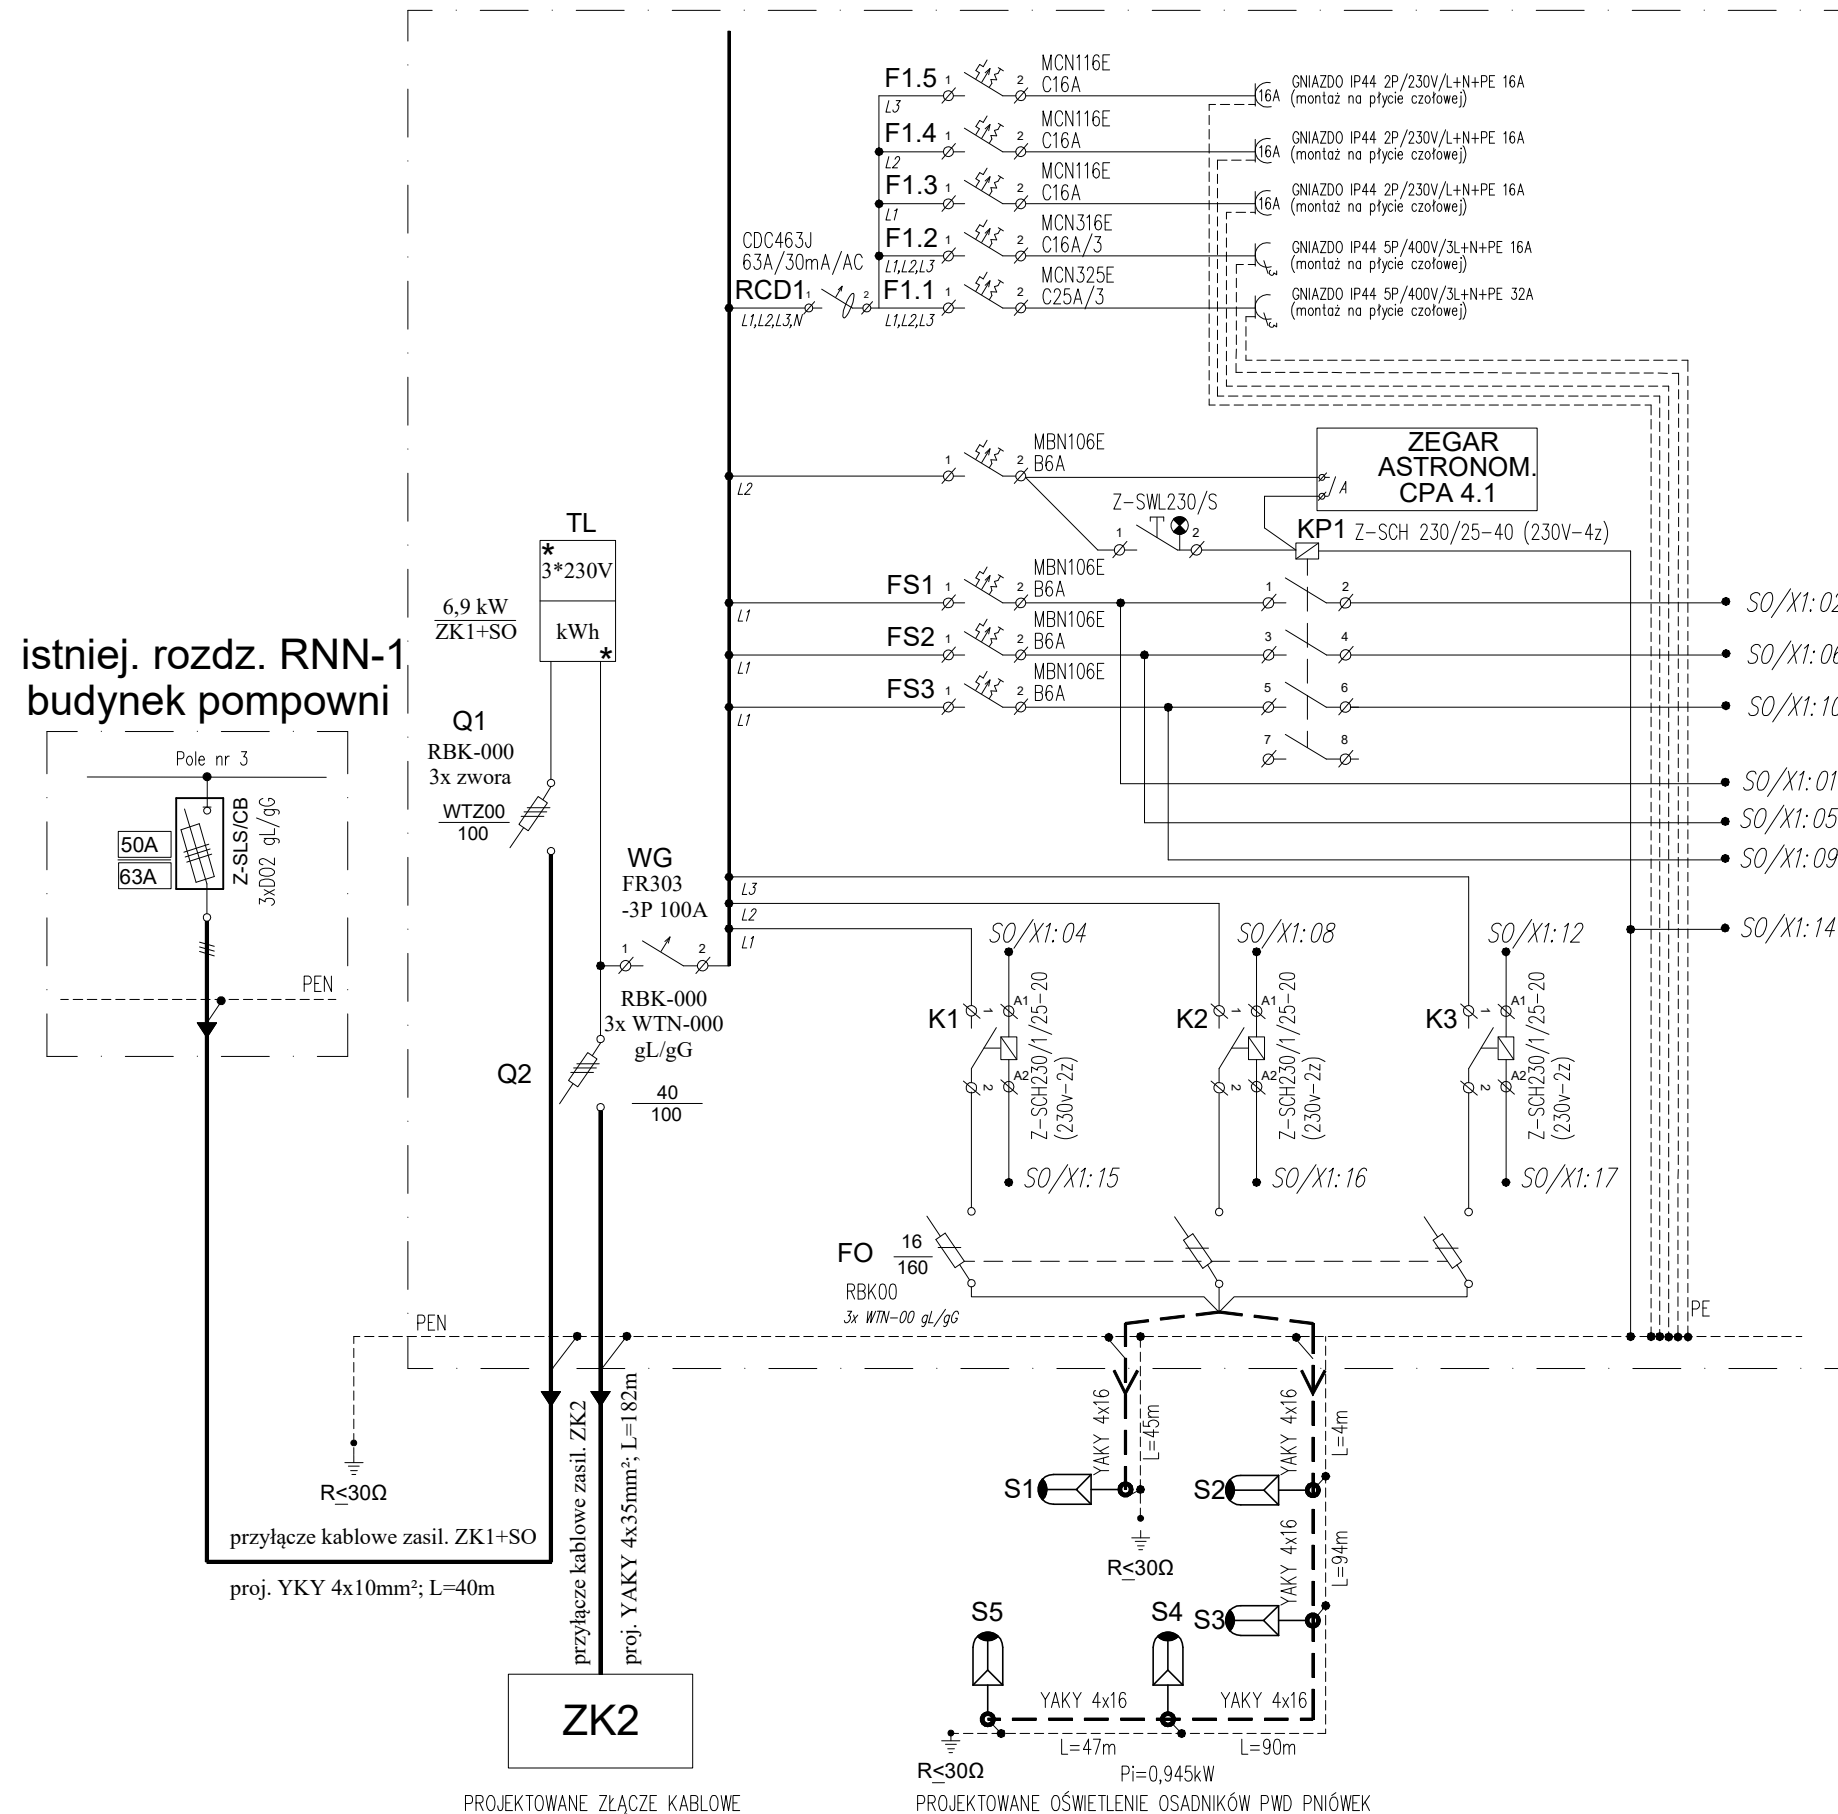

listwa zaciskowa SO/X1

FS1	FS1:2	01	TSO/X1:01 (L1)
	KP1:2	02	TSO/X1:02
		03	TSO/X1:03
	K1:A1	04	
FS2	FS2:2	05	TSO/X1:04 (L1)
	KP1:4	06	TSO/X1:05
		07	TSO/X1:06
	K2:A1	08	
FS3	FS3:2	09	TSO/X1:07 (L1)
	KP1:6	10	TSO/X1:08
		11	TSO/X1:09
	K3:A1	12	
		13	
PEN		14	TSO/X1:10 (N)
	K1:A2	15	
	K2:A2	16	
	K3:A2	17	

linia ster. YKSY 14x1,5
tablica sterownicza TSO
w budynku PWD Pniówek

FIRMA PROJEKTOWO - WYKONAWCZA		SKALA	DATA	NR RYS.
INSTAL PROJEKT		----	03.2024	E-04
44-341 Gólkowice, ul. Leśna 37 tel./fax (032) 473-05-63, kom. 513-184-946 do 7 biuro@instal-projekt.net.pl				
www.instal-projekt.net.pl				
OBIEKT SIEĆ KABLOWO-OŚWIETLENIOWA nN do 1kV		NUMER PROJEKTU 2024/ 007		PROJEKTOWAŁ: inż. D. Białecki nr upr. SLK/0940/PWOWE/05
INWESTOR PGWIR S.A. ul. Chlebowa 22, 44-335 Jastrzębie-Zdrój				
LOKALIZACJA Pawłowice, ul. Krucza 18, dz nr 556/22, 430/44		A3 (420*297)		