



schemat tablicy TSO

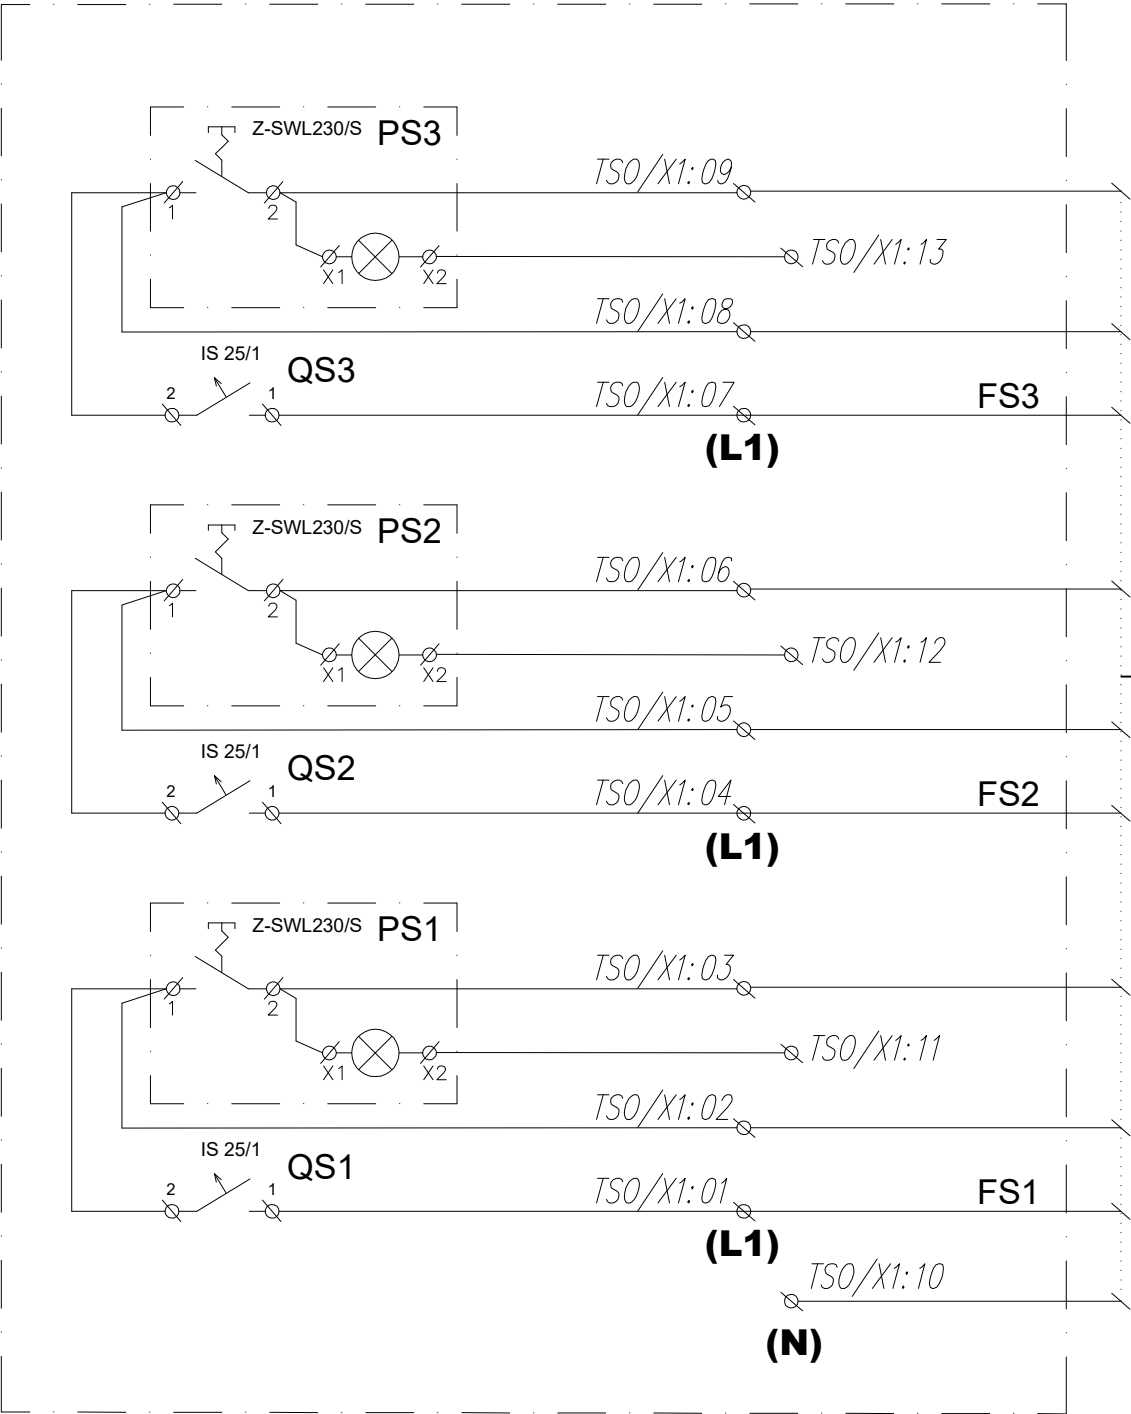

Widok tablicy TSO

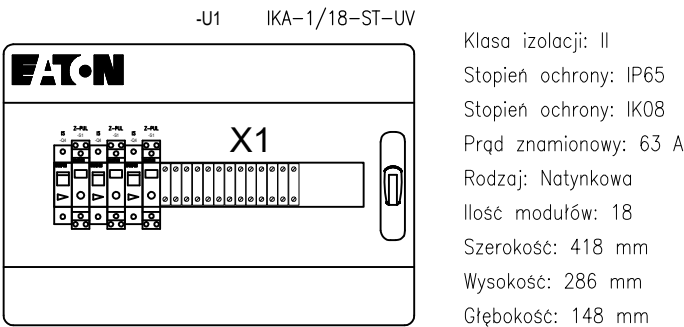

listwa zaciskowa TSO/X1

QS1:1	(L1)	01	SO/X1:01	FS1
PS1:1		02	SO/X1:02	
PS1:2		03	SO/X1:03	
QS2:1	(L1)	04	SO/X1:05	FS2
PS2:1		05	SO/X1:06	
PS2:2		06	SO/X1:07	
QS3:1	(L1)	07	SO/X1:09	FS3
PS3:1		08	SO/X1:10	
PS3:2		09	SO/X1:11	
	(N)	10	SO/X1:14	PEN
PS1:X2		11		
PS2:X2		12		
PS3:X2		13		

linia ster. YKSY 14x1,5
tablica sterownicza TSO
w budynku PWD Pniówek

FIRMA PROJEKTOWO - WYKONAWCZA		SKALA	DATA	NR RYS.
INSTAL PROJEKT		----	03.2024	E-07
44-341 Gólkowice, ul. Leśna 37 tel./fax (032) 473-05-63, kom. 513-184-946 do 7 biuro@instal-projekt.net.pl				
www.instal-projekt.net.pl				
OBIEKT SIEĆ KABLOWO-OŚWIETLENIOWA nN do 1kV		NUMER PROJEKTU 2024/ 007		PROJEKTOWAŁ: inż. D. Białecki nr upr. SLK/0940/PWOWE/05
INWESTOR PGWIR S.A. ul. Chlebowa 22, 44-335 Jastrzębie-Zdrój				
LOKALIZACJA Pawłowice, ul. Krucza 18, dz nr 556/22, 430/44		A3 (420*297)		